



APPROVED.....
 NAME.....
 SIGNED.....
 DATE...../...../.....

ISSUE FOR APPROVAL
NOT FOR CONSTRUCTION


REVISION HISTORY				
REV	DESCRIPTION	DESIGNER	DATE	APPROVED
1		N.G	29/09/2014	

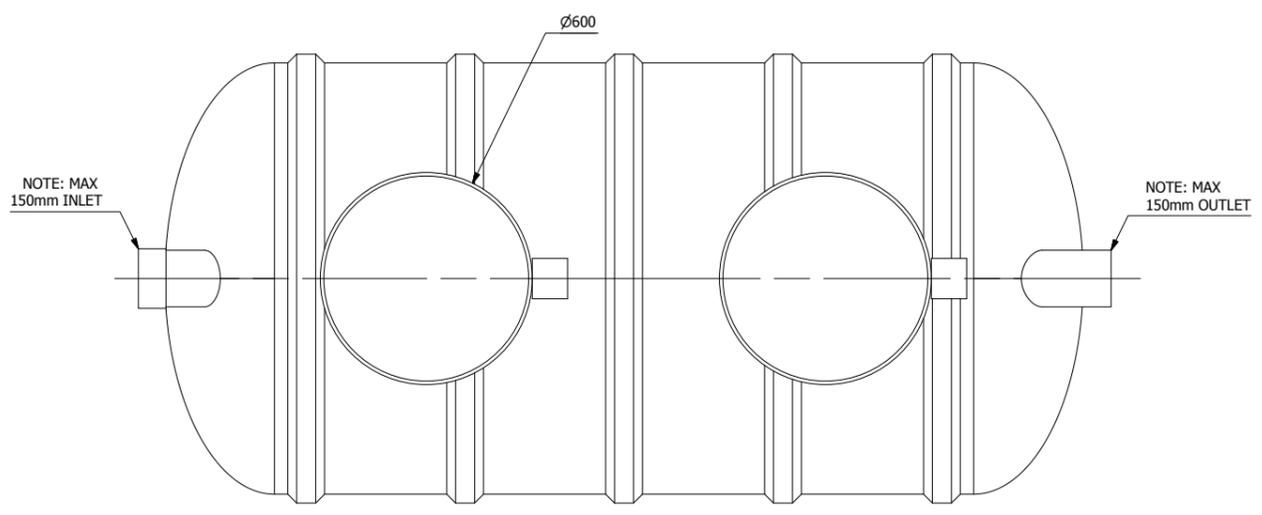


PLAN VIEW (1 : 20)

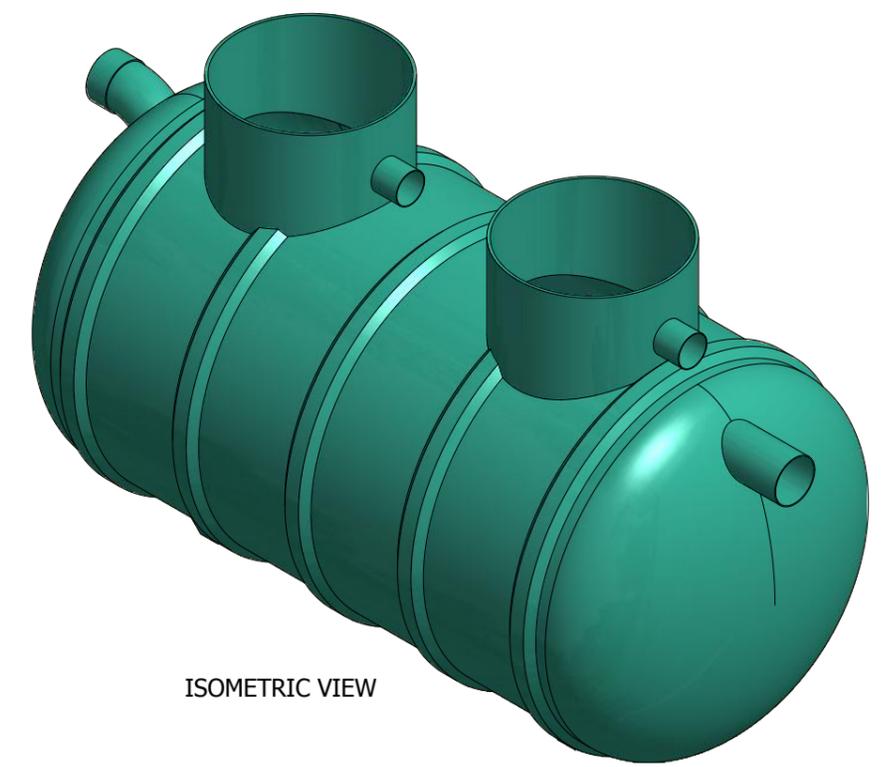

ISOMETRIC VIEW

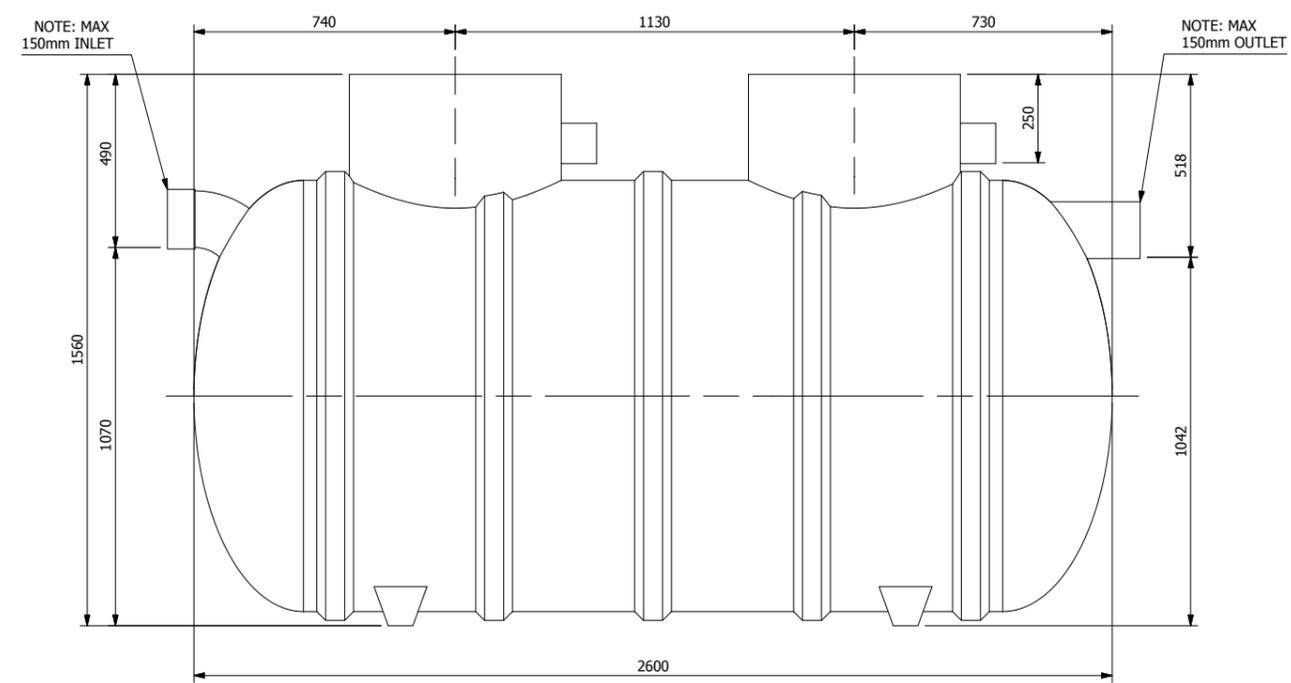

ELEVATION VIEW (1 : 20)

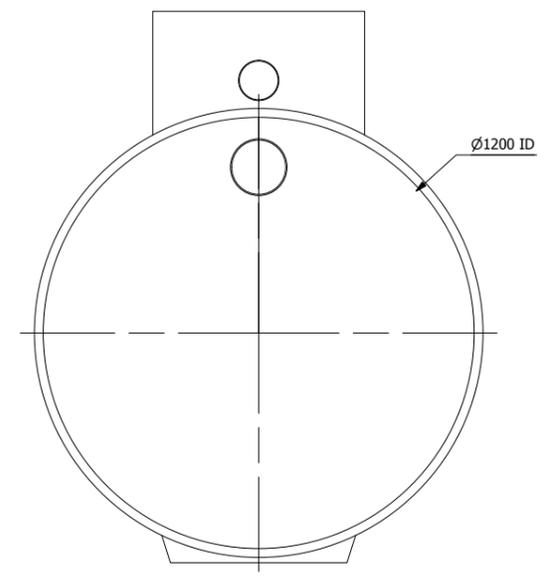

RHS END VIEW (1 : 20)

APPROXIMATE:
 WORKING CAPACITY = 2050L
 SPILL CAPACITY = 1000L
 SILT CAPACITY = 450L
 TOTAL MASS = 330KG
 MATERIAL = FIBERGLASS

TOLERANCE: ALL DIMENSIONS ±10mm UNLESS OTHERWISE STATED.

CLIENT:

50 LITRE CLASS 1 OWS - MULTIQUIP

DRAWN BY: N.G	DATE: 1/10/2014
CHECKED BY:	DATE:
VERIFIED BY:	DATE:
APPROVED BY:	DATE:
DRAWING REQUEST NUMBER: D20653	

GPS ENVIRONMENTAL
 WASTE WATER SPECIALISTS
 PH: 0428 313 777
 WWW.GPSENVIRONMENTAL.COM.AU

TITLE:			
PROJECT NUMBER:	SIZE: A3	SHEET: 1	REV: 1
SCALE: N.T.S	DWG No: SP14-PC5660-S		